


ANCHORING DETAILS ARE FOR REFERENCE ONLY. FINAL SPECIFICATIONS AND DETAILS SHOULD BE APPROVED BY A LICENSED ENGINEER.

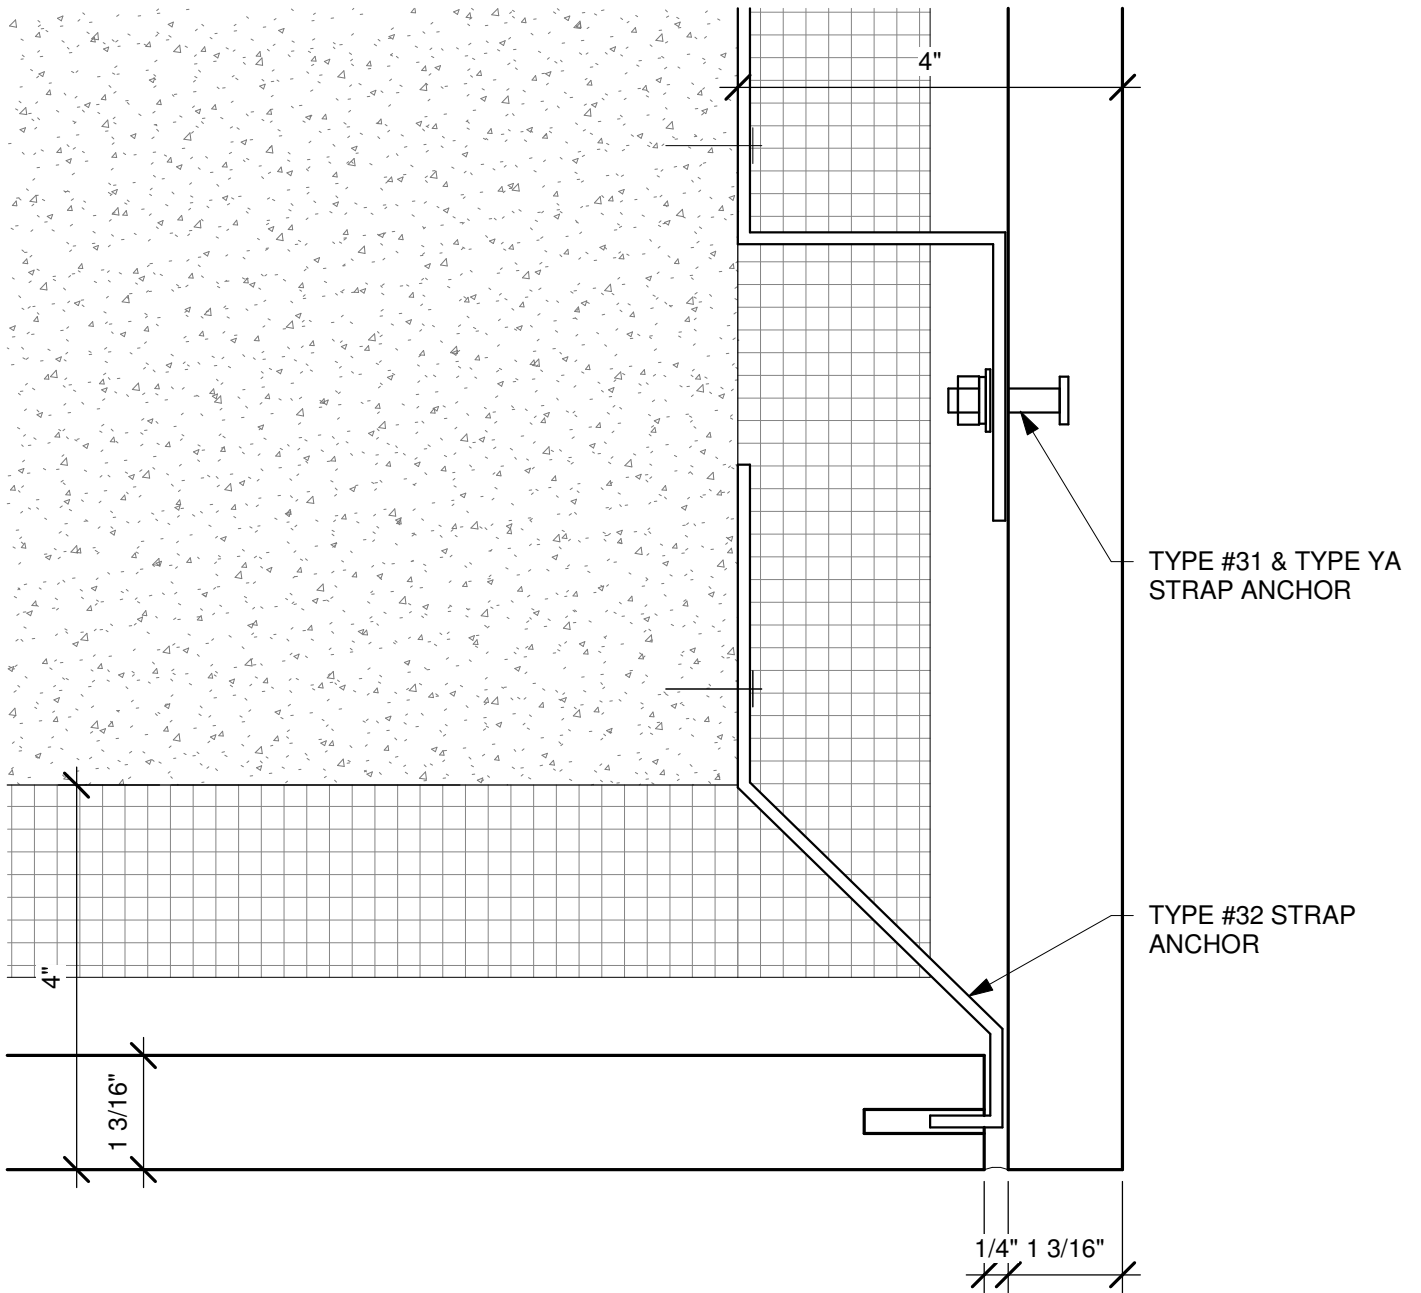

2C CORNER DETAIL  
SCALE: 6" = 1'-0"

**PROJECT:**  
EXAMPLE DETAILS

**DESCRIPTION:**  
EXAMPLE EXTERIOR WALL - (30mm)  
CORNER DETAIL

**SHEET #:**  
1.2

**JOB #:**  
0000000

**DRAWN BY:**  
DM

**DATE:**  
4/10/2024



**COLDSPRING™**

17482 GRANITE WEST RD. COLD SPRING, MN  
PHONE (320) 685-3621, FAX (320) 685-5052  
WWW.COLDSPRINGUSA.COM