


ANCHORING DETAILS ARE FOR REFERENCE ONLY. FINAL SPECIFICATIONS AND DETAILS SHOULD BE APPROVED BY A LICENSED ENGINEER.

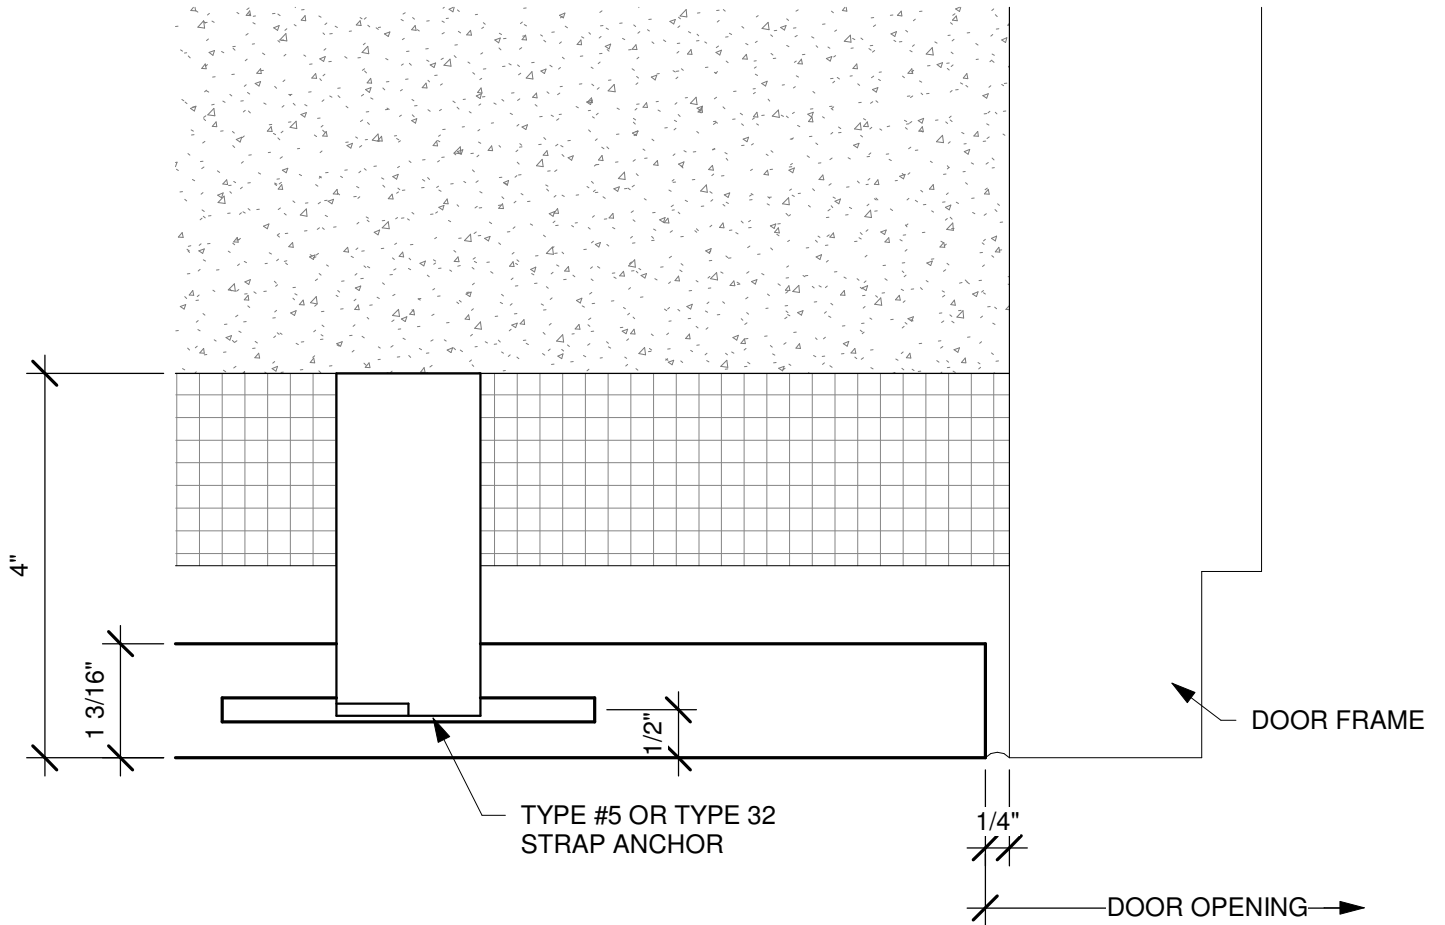

③C EXAMPLE EXTERIOR DOOR DETAIL (CONC)  
SCALE: 6" = 1'-0"

2" MIN SETTING SPACE FOR 1 3/16" THICKNESS, 2 1/2" MIN WITH BEARING  
SETTING SPACE GREATER THAN 6" WILL REQUIRE CUSTOM ANCHORS

**PROJECT:**  
EXAMPLE DETAILS

**DESCRIPTION:**  
EXAMPLE EXTERIOR WALL - (30mm)  
DOOR PLAN DETAIL

**SHEET #:**  
1.3

**JOB #:**  
0000000

**DRAWN BY:**  
DM

**DATE:**  
4/10/2024



**COLDSPRING™**

17482 GRANITE WEST RD. COLD SPRING, MN  
PHONE (320) 685-3621, FAX (320) 685-5052  
WWW.COLDSPRINGUSA.COM