


ANCHORING DETAILS ARE FOR REFERENCE ONLY. FINAL SPECIFICATIONS AND DETAILS SHOULD BE APPROVED BY A LICENSED ENGINEER.

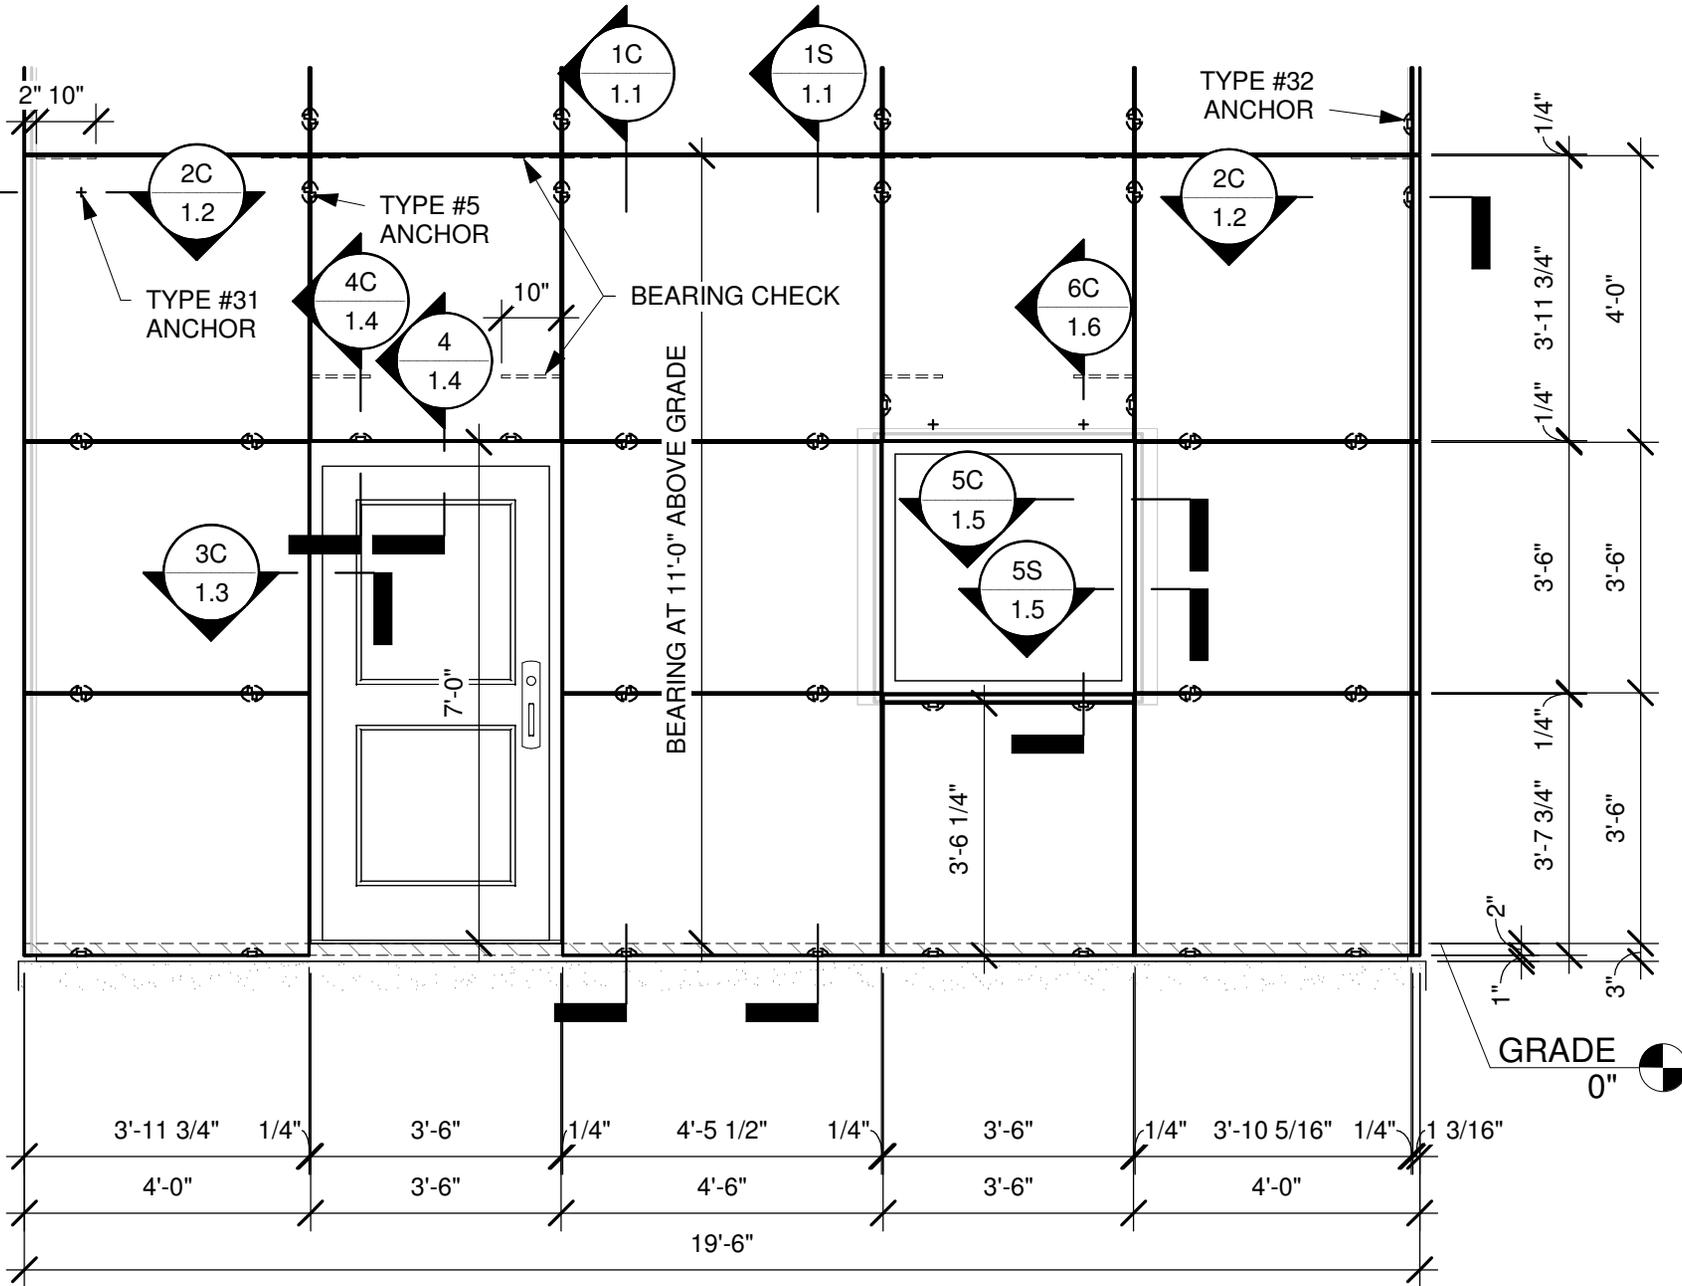

0 EXAMPLE EXTERIOR WALL ELEVATION (30mm)
SCALE: 3/8" = 1'-0"

COLDSPRING™
 17482 GRANITE WEST RD. COLD SPRING, MN
 PHONE (320) 685-3621, FAX (320) 685-5052
 WWW.COLDSPRINGUSA.COM

PROJECT: EXAMPLE DETAILS	DESCRIPTION: EXAMPLE EXTERIOR WALL - ELEVATION		DATE: 4/10/2024
	SHEET #: 1.0	JOB #: 0000000	DRAWN BY: DM