


ANCHORING DETAILS ARE
FOR REFERENCE ONLY.
FINAL SPECIFICATIONS
AND DETAILS SHOULD
BE APPROVED BY A
LICENSED ENGINEER.

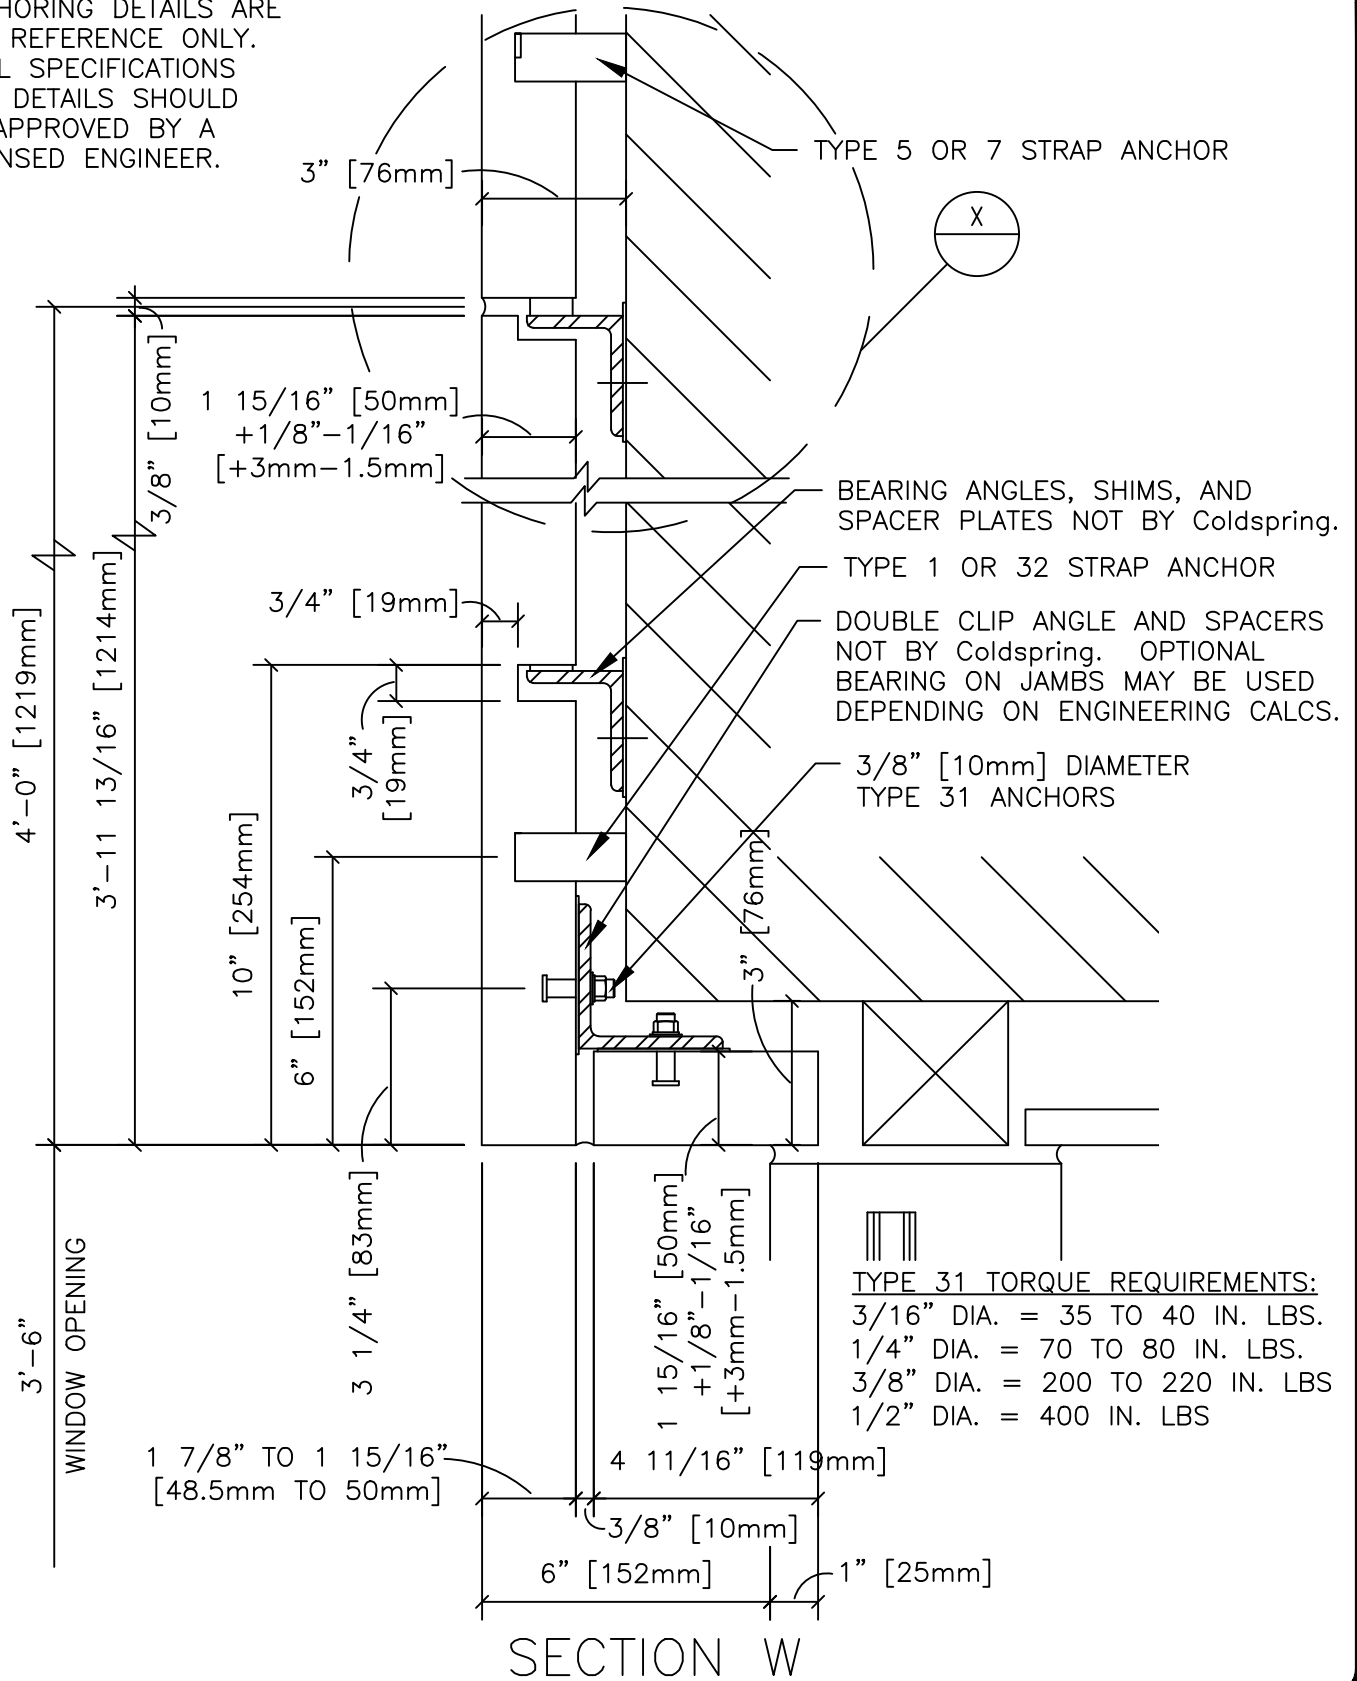

DESCRIPTION:

EXAMPLE EXTERIOR WALL - SECTION W
50mm

SCALE:

3" = 1'-0"

DRAWN BY:

LB/KM

DATE:

4-2-2020



COLDSPRING™

17482 GRANITE WEST ROAD, COLD SPRING, MN 56320-4578
PHONE (320) 685-3621, FAX (320) 685-5052
WWW.COLDSPRINGUSA.COM