


ANCHORING DETAILS ARE FOR REFERENCE ONLY. FINAL SPECIFICATIONS AND DETAILS SHOULD BE APPROVED BY A LICENSED ENGINEER.

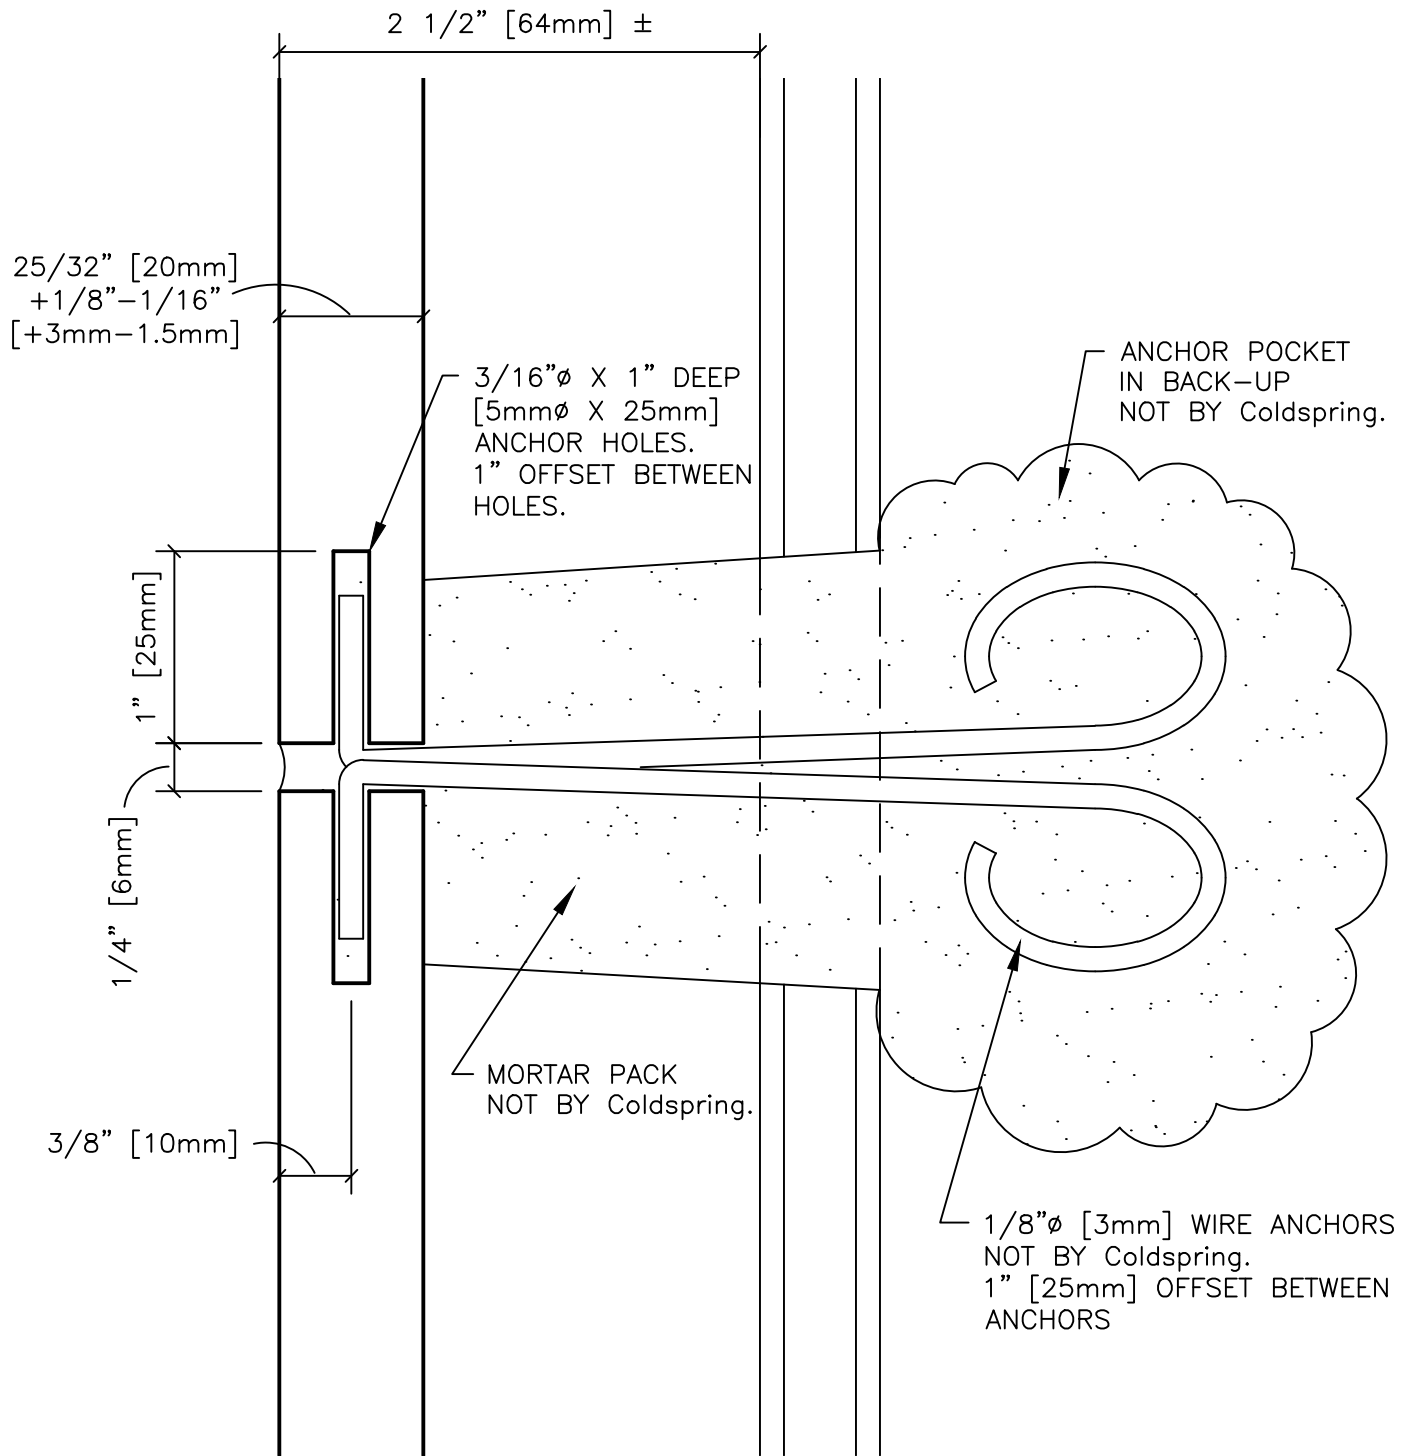

SECTION B

GRANITE ONLY

DESCRIPTION:
EXAMPLE INTERIOR WALL - SECTION B
20mm

SCALE:
FULL SIZE

DRAWN BY:
LB/KM

DATE:
4-6-2020



COLDSRING™

17482 GRANITE WEST ROAD, COLD SPRING, MN 56320-4578
PHONE (320) 685-3621, FAX (320) 685-5052
WWW.COLDSRINGUSA.COM